

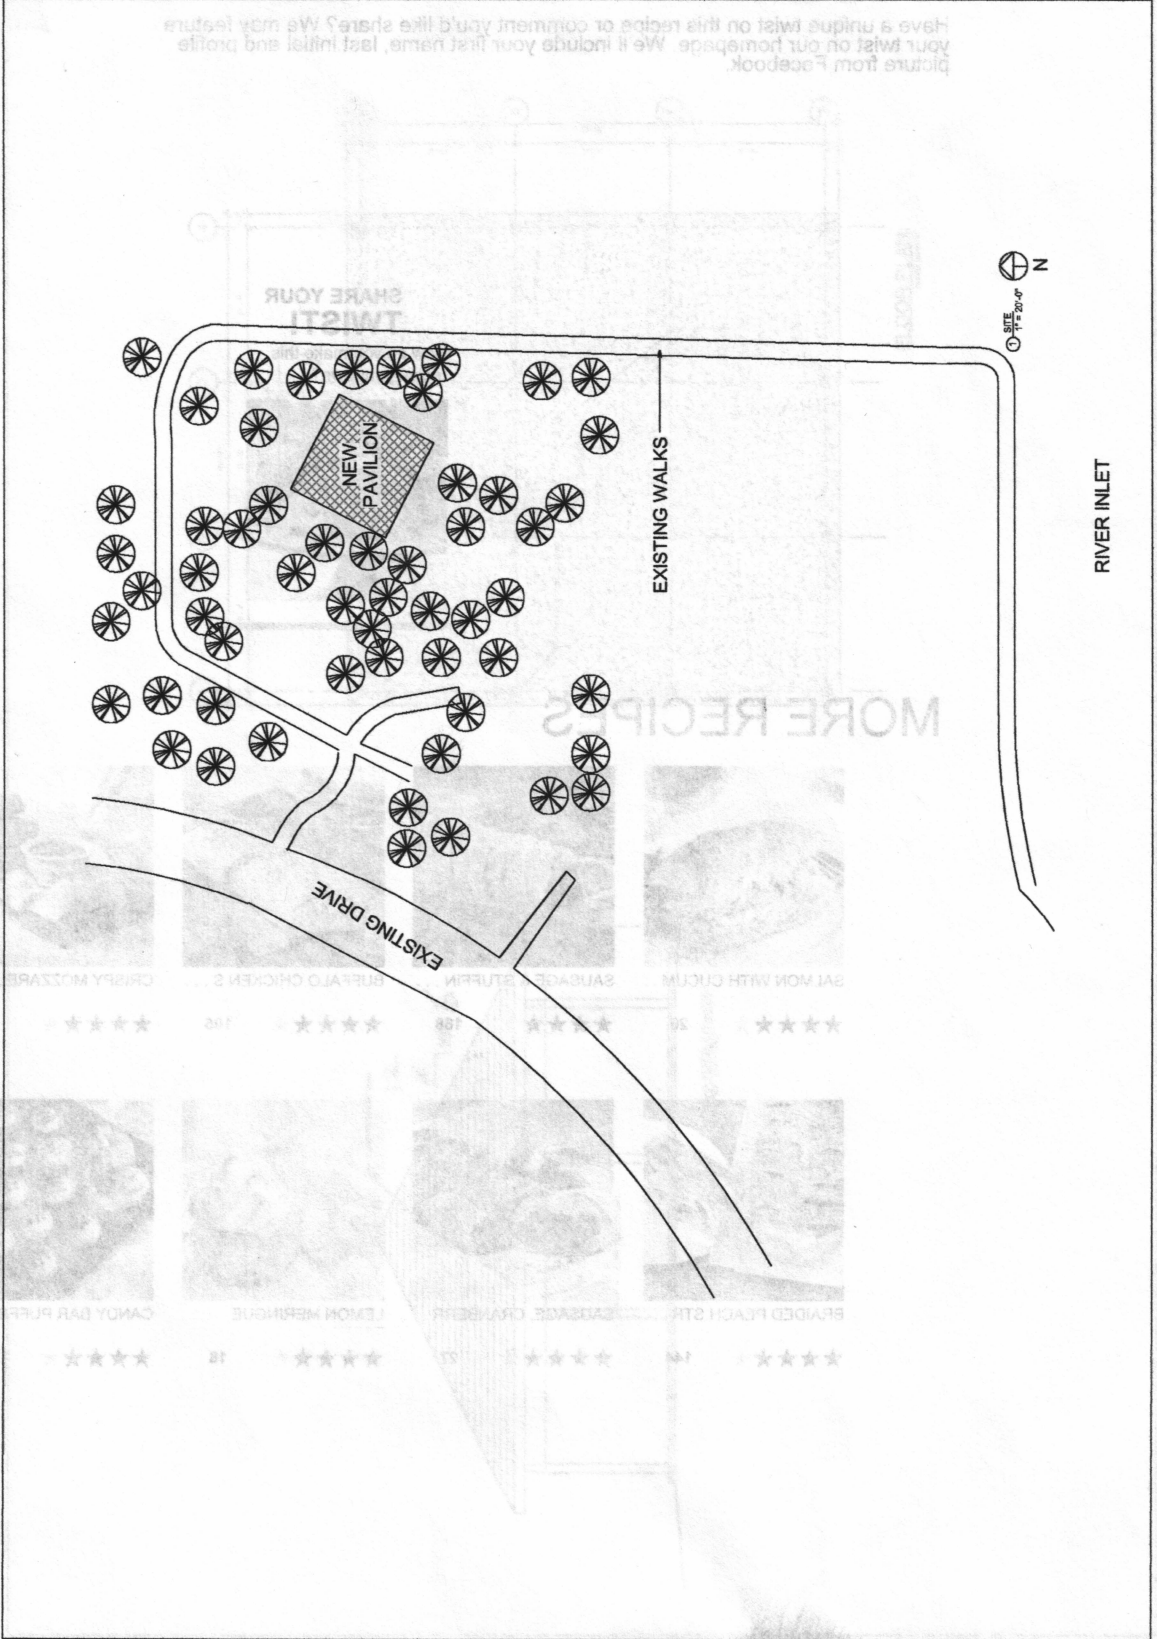


SCHEMATIC DESIGN	MAUMELLE, ARKANSAS MAUMELLE PROPERTY OWNERS ASSOCIATION NEW PARK PAVILION FOR	SM Schematic Design 14-0000 Project Number 12/1/15 Date	A0.01	1" = 20'-0"

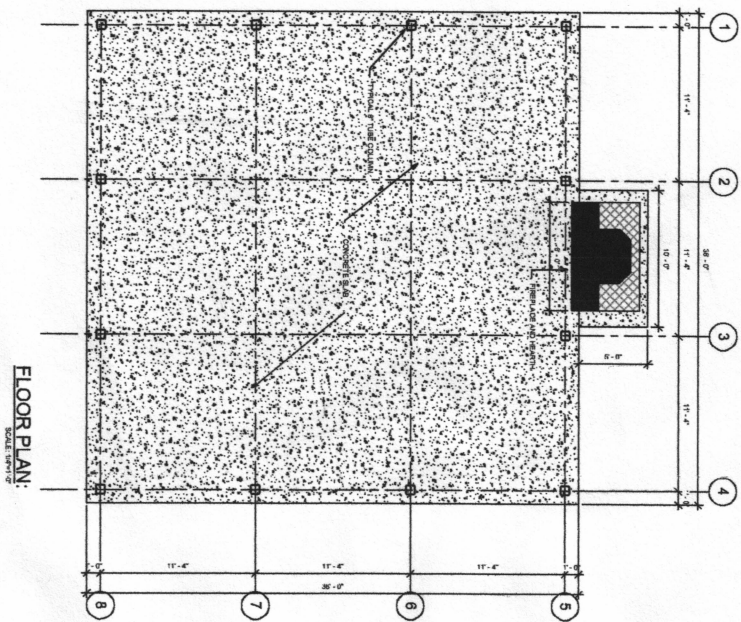

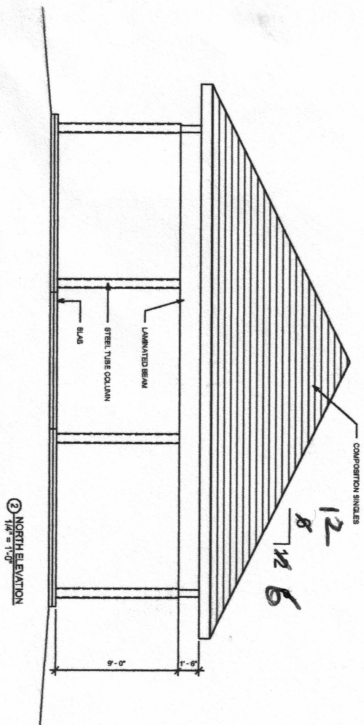

FLOOR PLAN

NEW PARK PAVILION FOR
MAUMELLE PROPERTY OWNERS ASSOCIATION
MAUMELLE, ARKANSAS

SM
SMASTERSHIP [unclear] design
[unclear]
[unclear]


FLOOR PLAN

Project number 15-0008

Date 12/1/15

A1.1

Scale 1/8" = 1'-0"

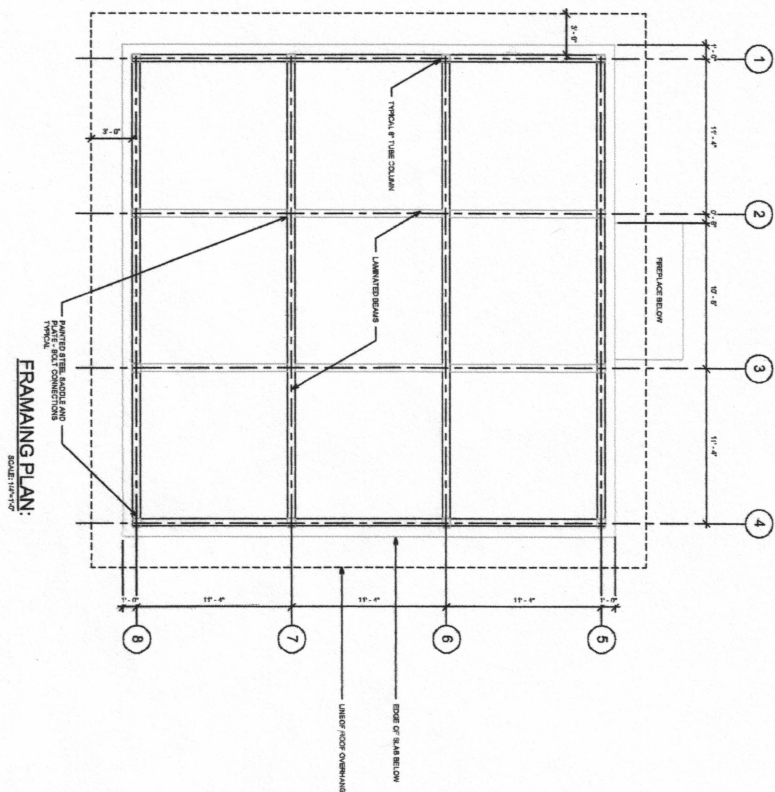

FRAMING PLAN:
LEVEL 2 ONLY

FRAMING PLAN

NEW PARK PAVILION FOR
MAUMELLE PROPERTY OWNERS ASSOCIATION
MAUMELLE, ARKANSAS

SM
Structural Maintenance / Design / Construction
911.554.5251
sm@smcinc.com

FRAMING PLAN

Project number: 15-0008
Date: 12/11/15

A1.2

Scale: 1/4" = 1'-0"